


**LEGEND**  
ALL SYMBOLS - NOT TO SCALE

- BENCH MARK
- POWER POLE
- TELECOMM. PIT
- WATER METER
- SEWER INSPECTION POINT
- SEWER ACCESS CHAMBER
- SIGN
- OVERHEAD POWER LINE
- SEWER LINE
- WATER LINE
- CONTOUR LINE
- BOUNDARY LINE
- TREE
- HEIGHT/SPREAD/DIAMETER

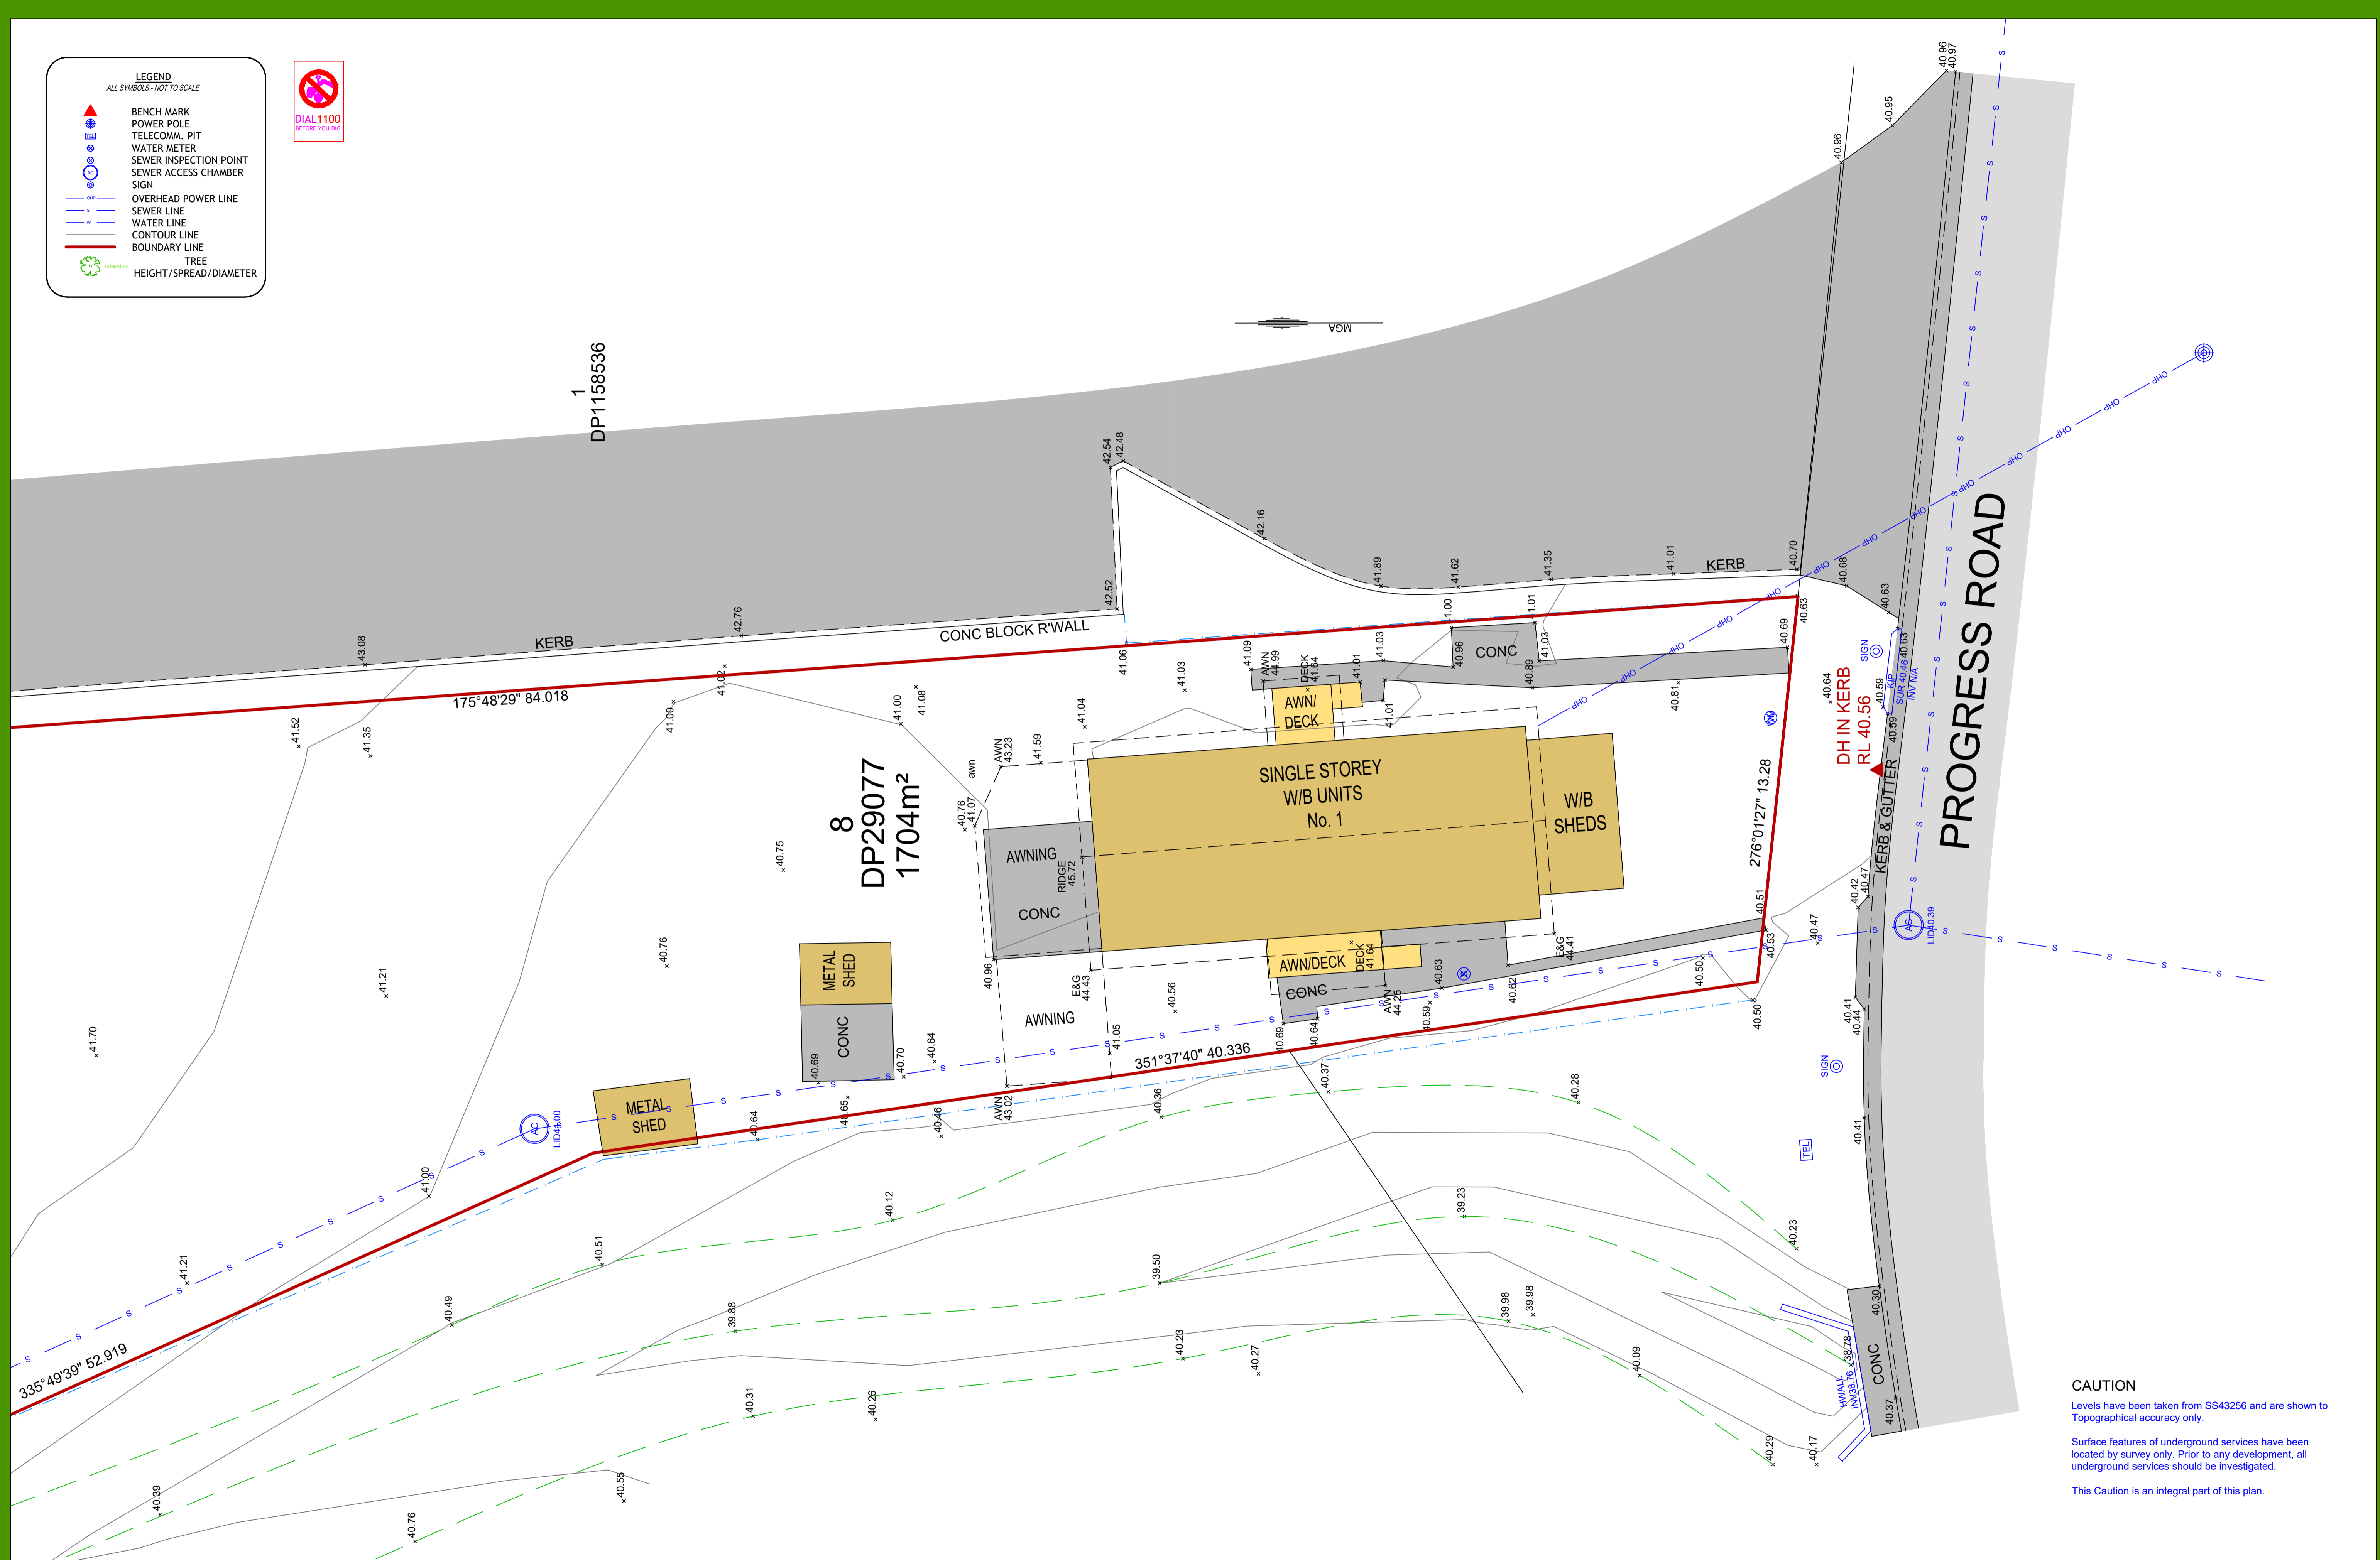

**CAUTION**  
Levels have been taken from SS43256 and are shown to Topographical accuracy only.  
Surface features of underground services have been located by survey only. Prior to any development, all underground services should be investigated.  
This Caution is an integral part of this plan.

L.G.A.: LAKE MACQUARIE  
Parish: MOUNT HUTTON  
Locality: MOUNT HUTTON  
Client: RESOLVE


Ratio: 1:100(A1) 1:200(A3)  
Datum: AHD  
Origin:  
Drawn: AM

Date Surveyed: 22.01.2022  
Date Printed: 22.01.2022  
Reference: 150142  
Drawing: 150142\_1.dwg

**DETAIL SURVEY - SHEET 1**  
**LOT 8 DP29077**  
**1 PROGRESS ROAD, MOUNT HUTTON**



**EARTH SURVEYING CONSULTING SURVEYORS**  
PO Box 4, NEWCASTLE NSW 2300  
02 4929 1900 0405 223133  
andrew@earthsurveying.com.au

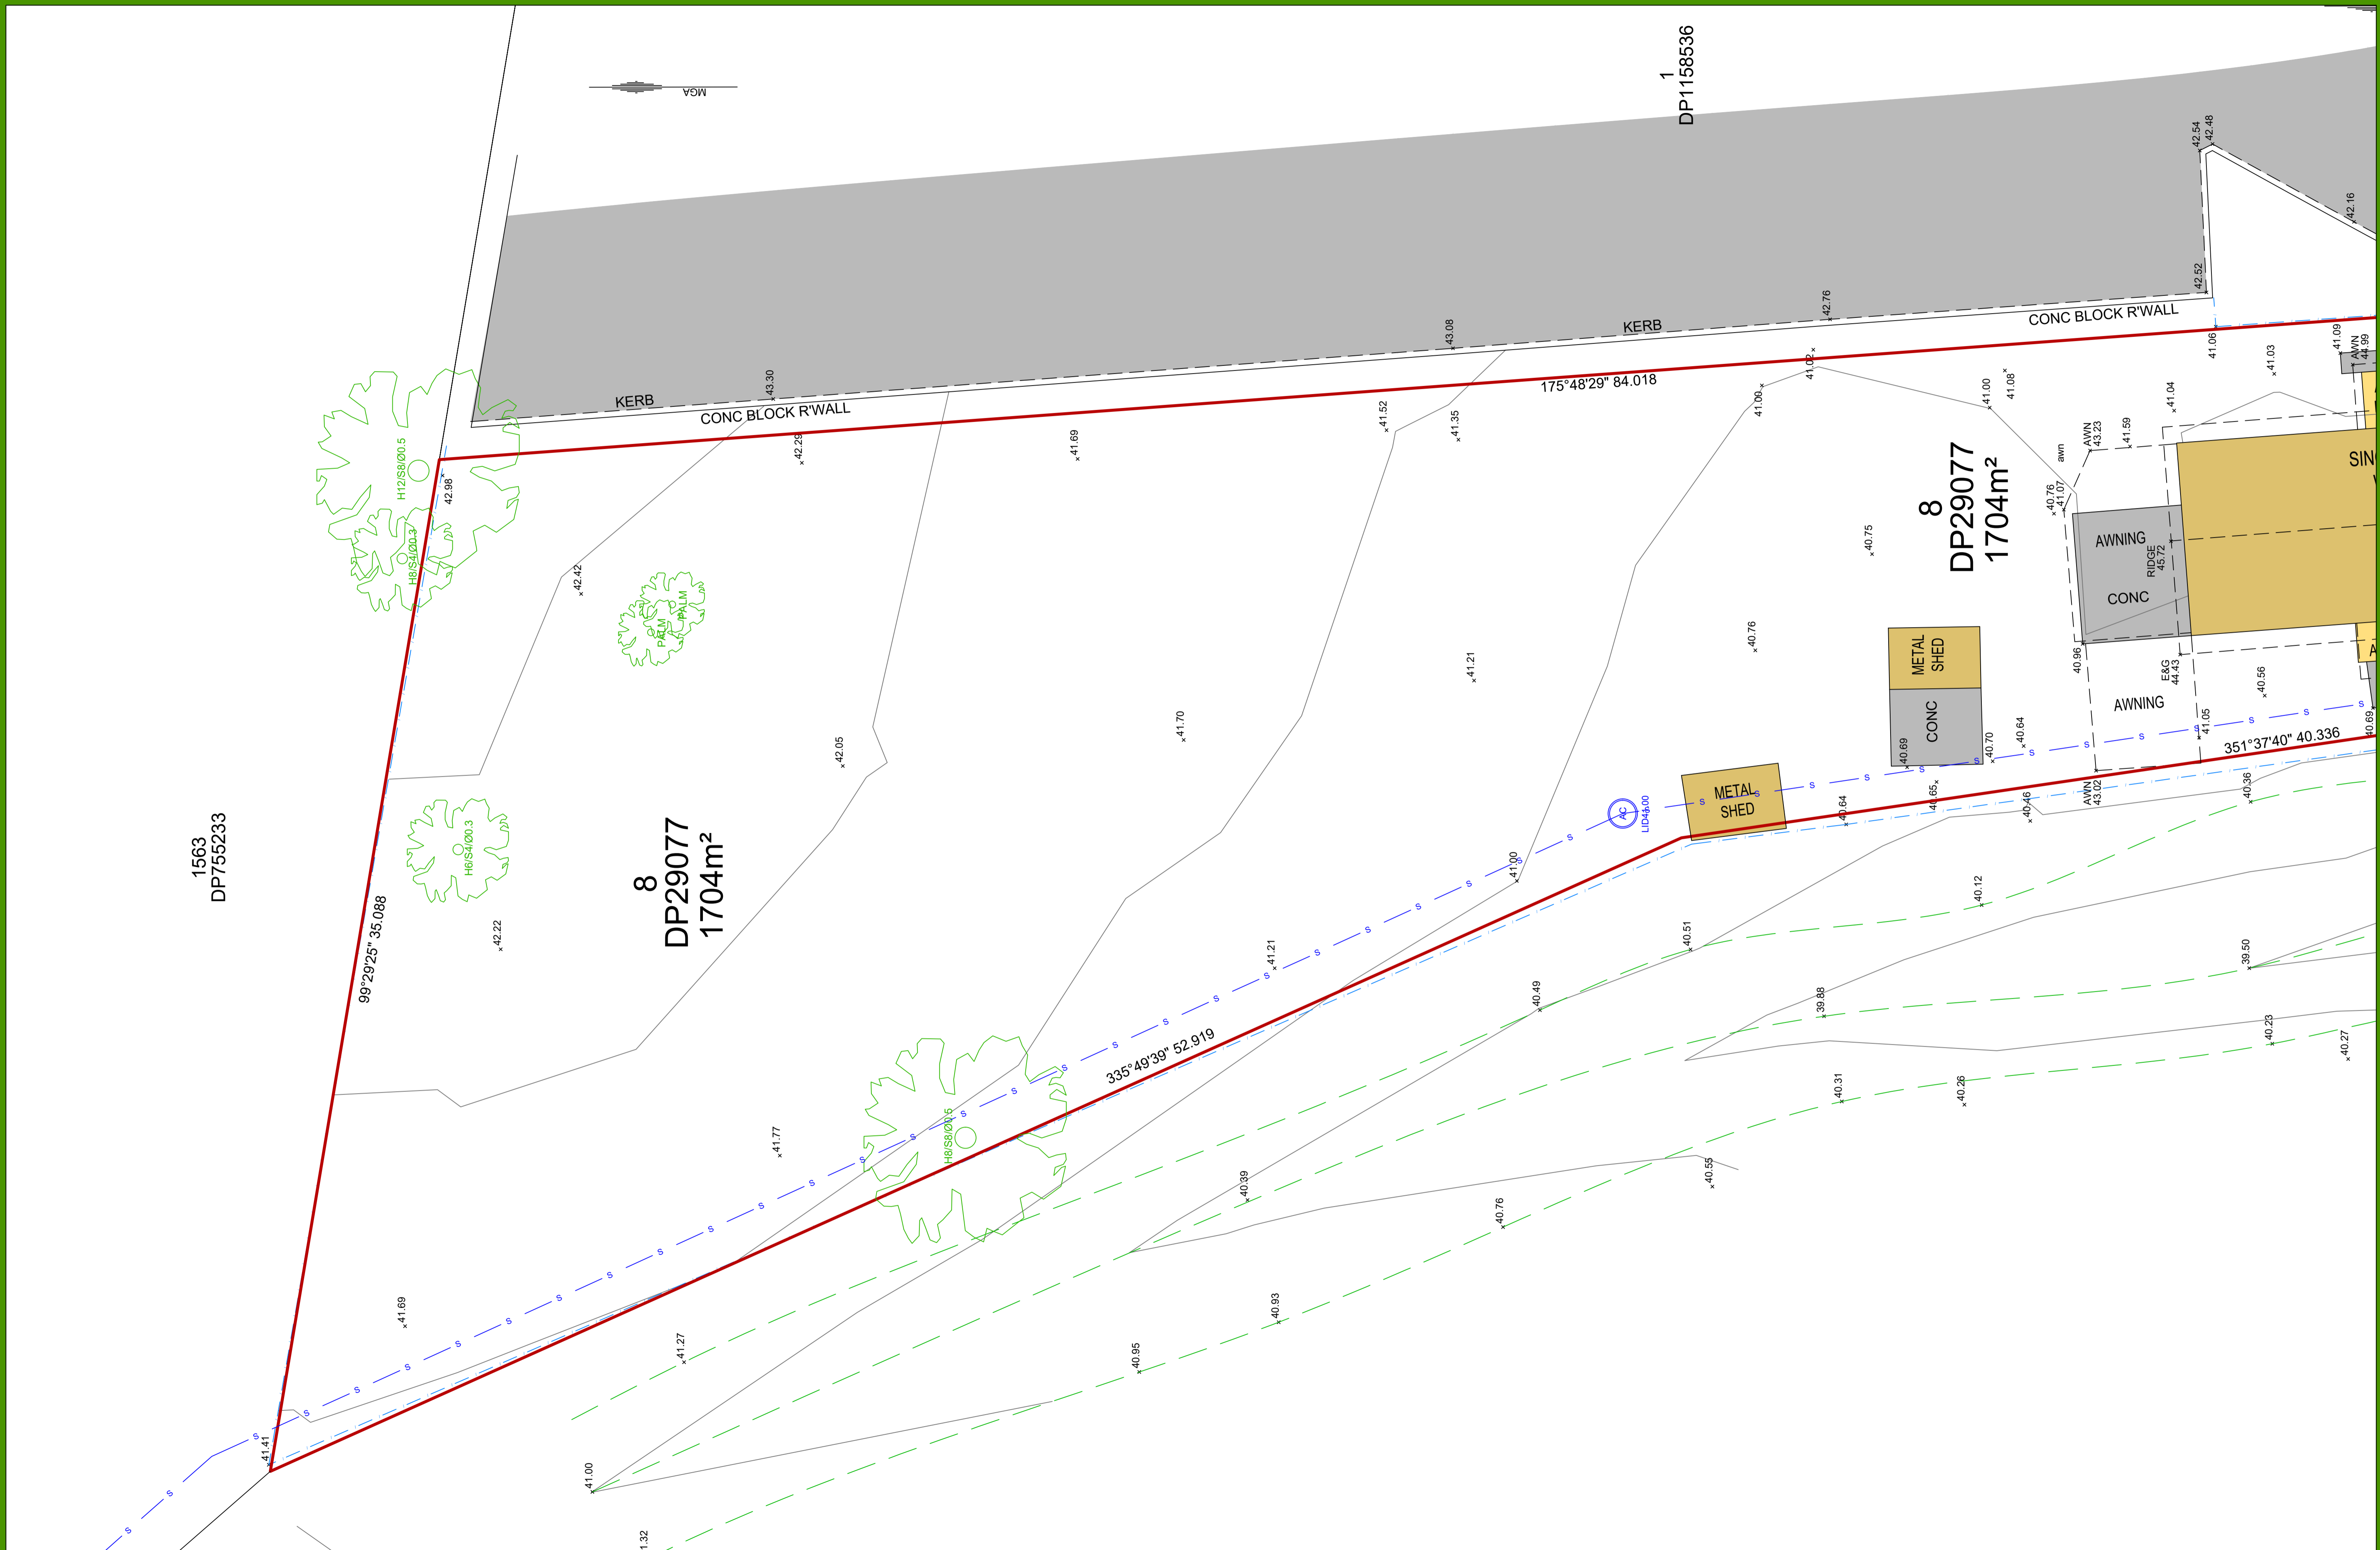

L.G.A.: LAKE MACQUARIE  
 Parish: MOUNT HUTTON  
 Locality: MOUNT HUTTON  
 Client: RESOLVE

Ratio: 1:100(A1) 1:200(A3)  
 Datum: AHD  
 Origin:  
 Drawn: AM

Date Surveyed: 22.01.2022  
 Date Printed: 22.01.2022  
 Reference: 150142  
 Drawing: 150142\_1.dwg

**DETAIL SURVEY - SHEET 2**  
**LOT 8 DP29077**  
**1 PROGRESS ROAD, MOUNT HUTTON**



**EARTH SURVEYING**  
**CONSULTING SURVEYORS**  
 PO Box 4, NEWCASTLE NSW 2300  
 02 4929 1900 0405 223133  
 andrew@earthsurveying.com.au